


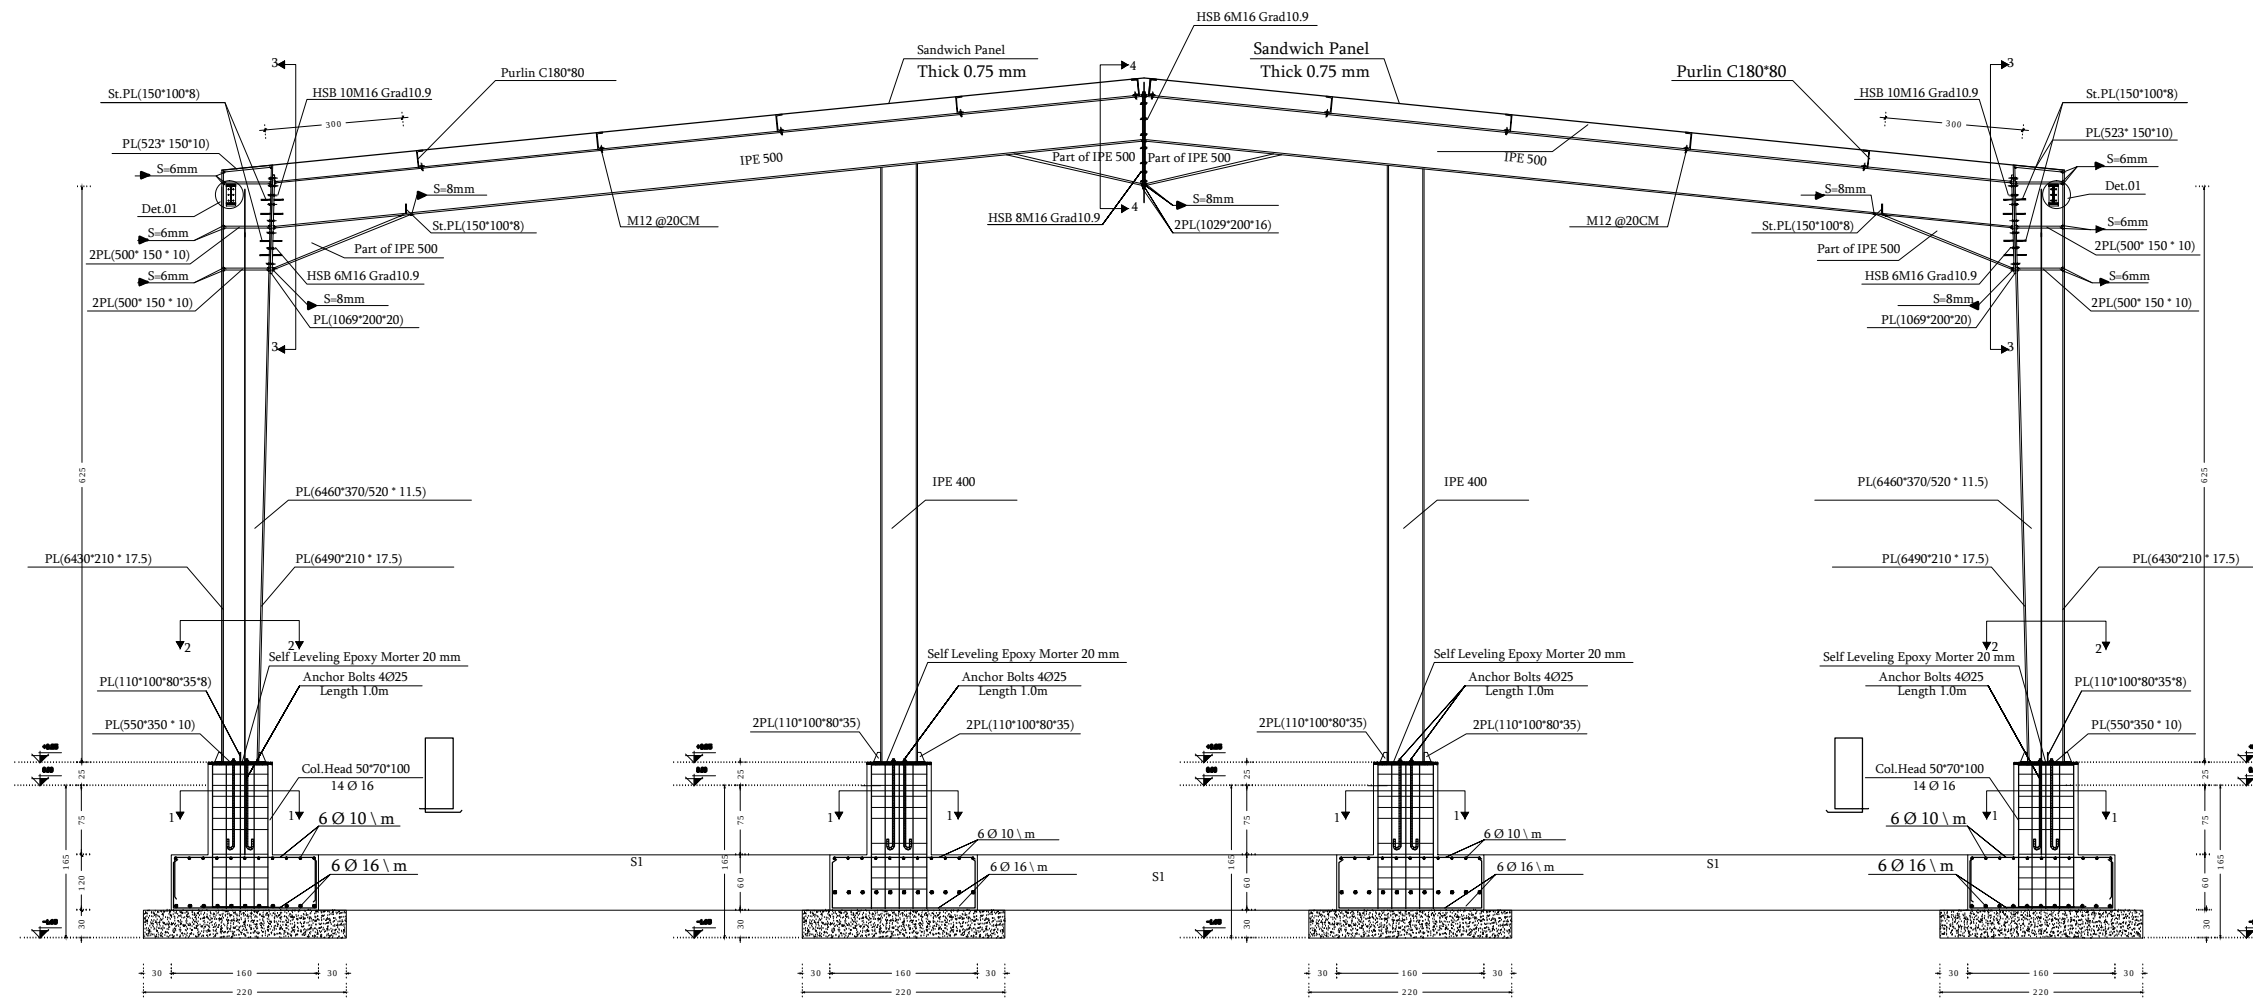

Section (B-B)
Sec.1/50

aldahra agriculture			
PROJECT NAME :			
AL SALHEYA			
Project Title: PROPOSED STORE			
Drawing Title: Details-01			
ARCHITECTURE JAN- 2014	ARCHITECTURE 1	SCALE: 1:100	DRAWING NO. S:06